

PROPOSED RESIDENTIAL DEVELOPMENT

FOR

MR. DUNKWU NDUBUISI JOSEPH

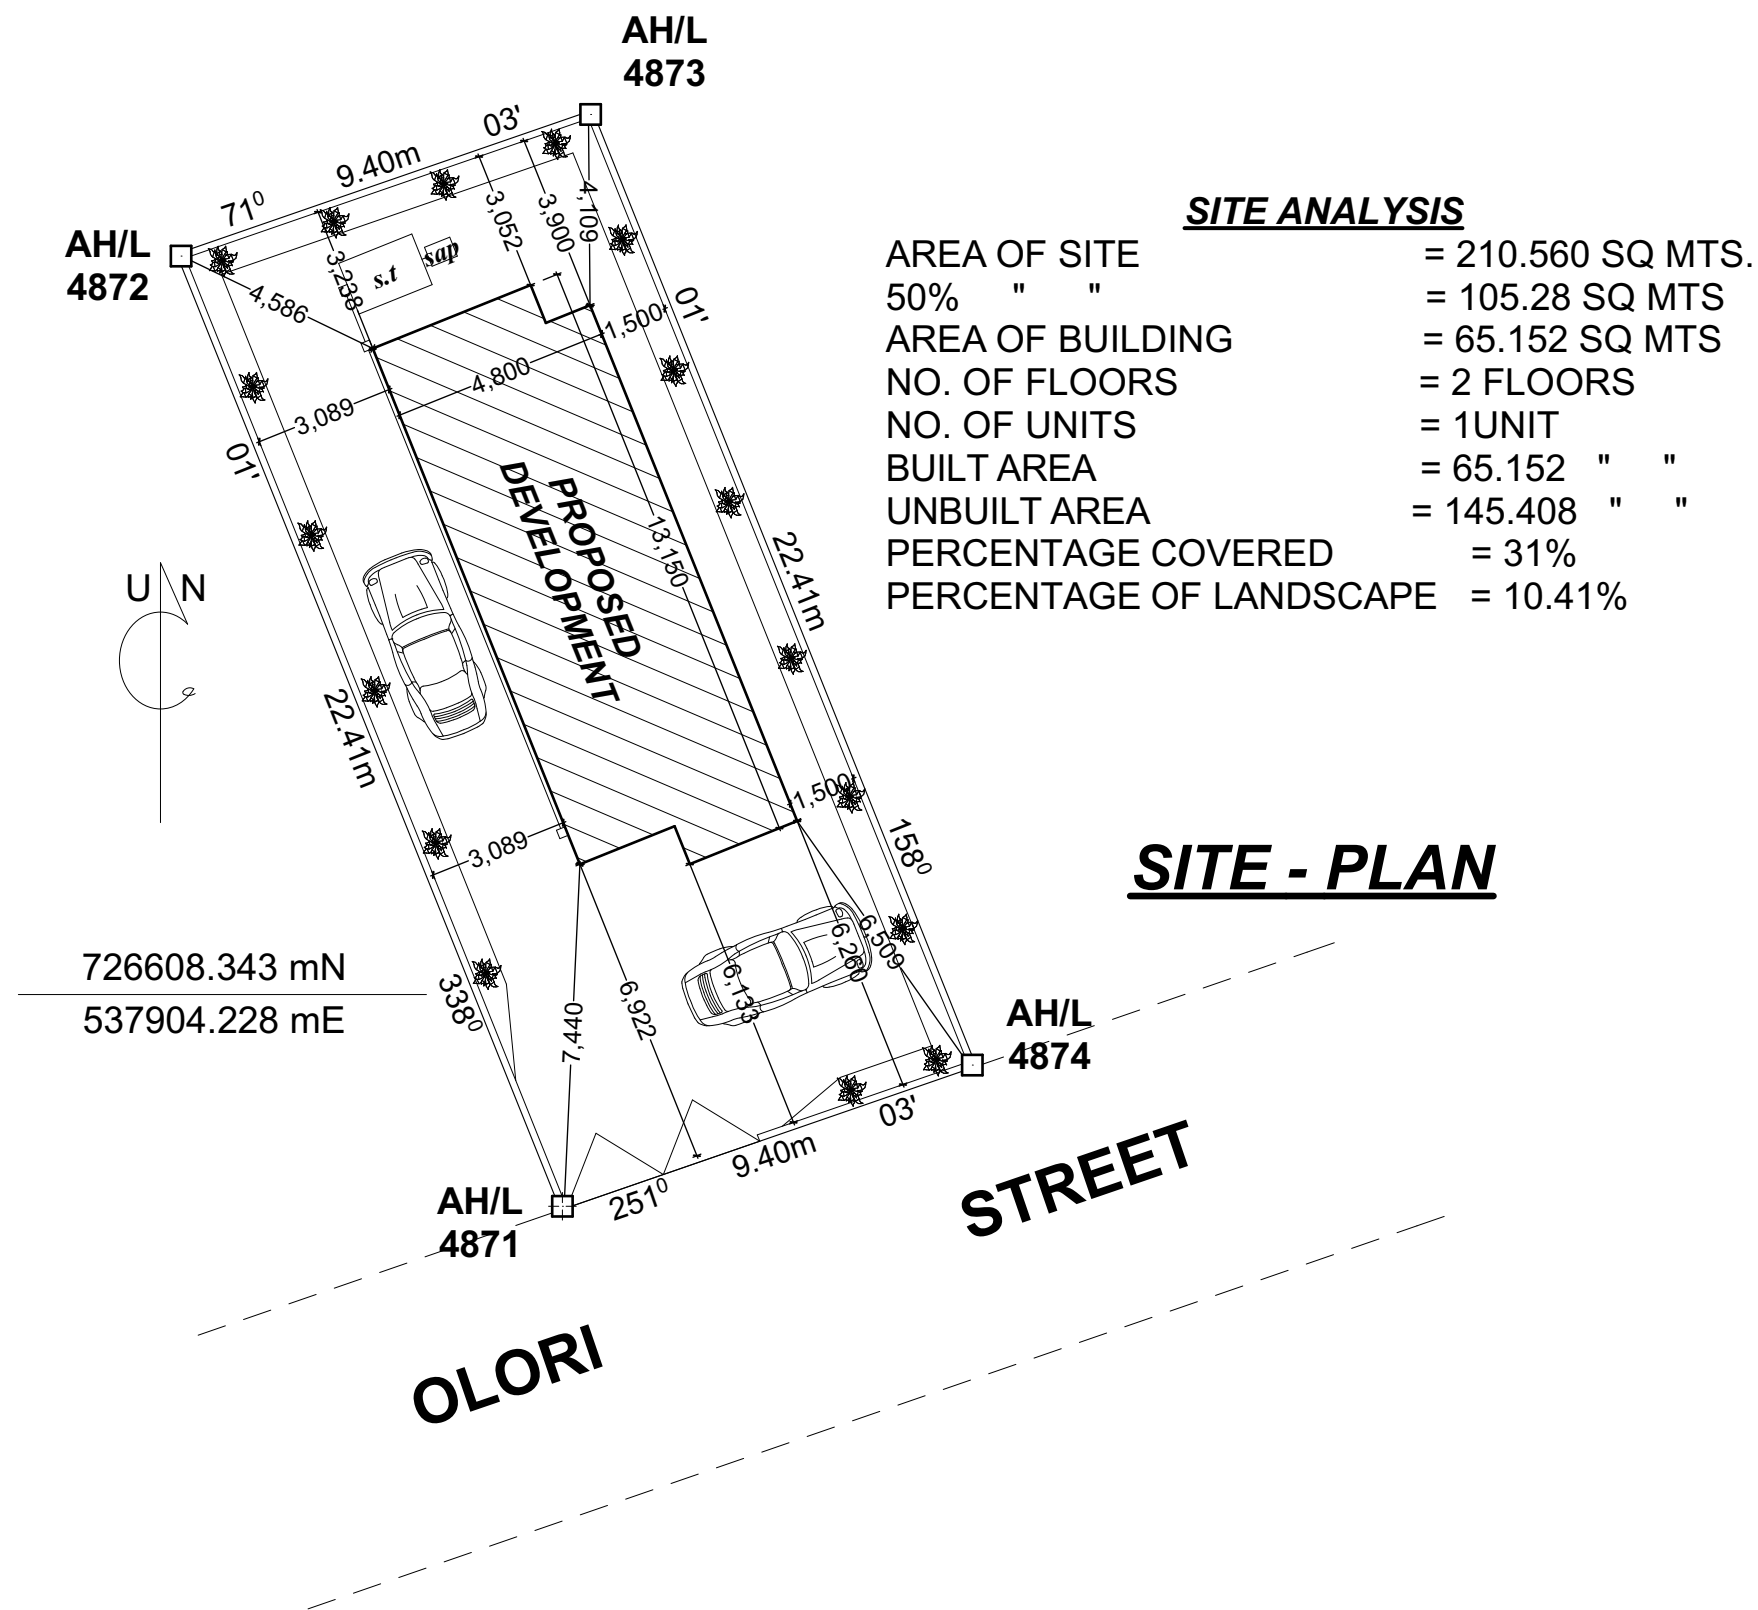
**ALONG OLORI STREET, OFF FAGBOLA STREET, SHOGUNLE OSHODI.
OSHODI-ISOLO LOCAL GOVERNMENT AREA, LAGOS STATE.**

DAVINSON CONSTRUCTION COM.

ARCHITECTS, BUILDERS & ENGINEERS.

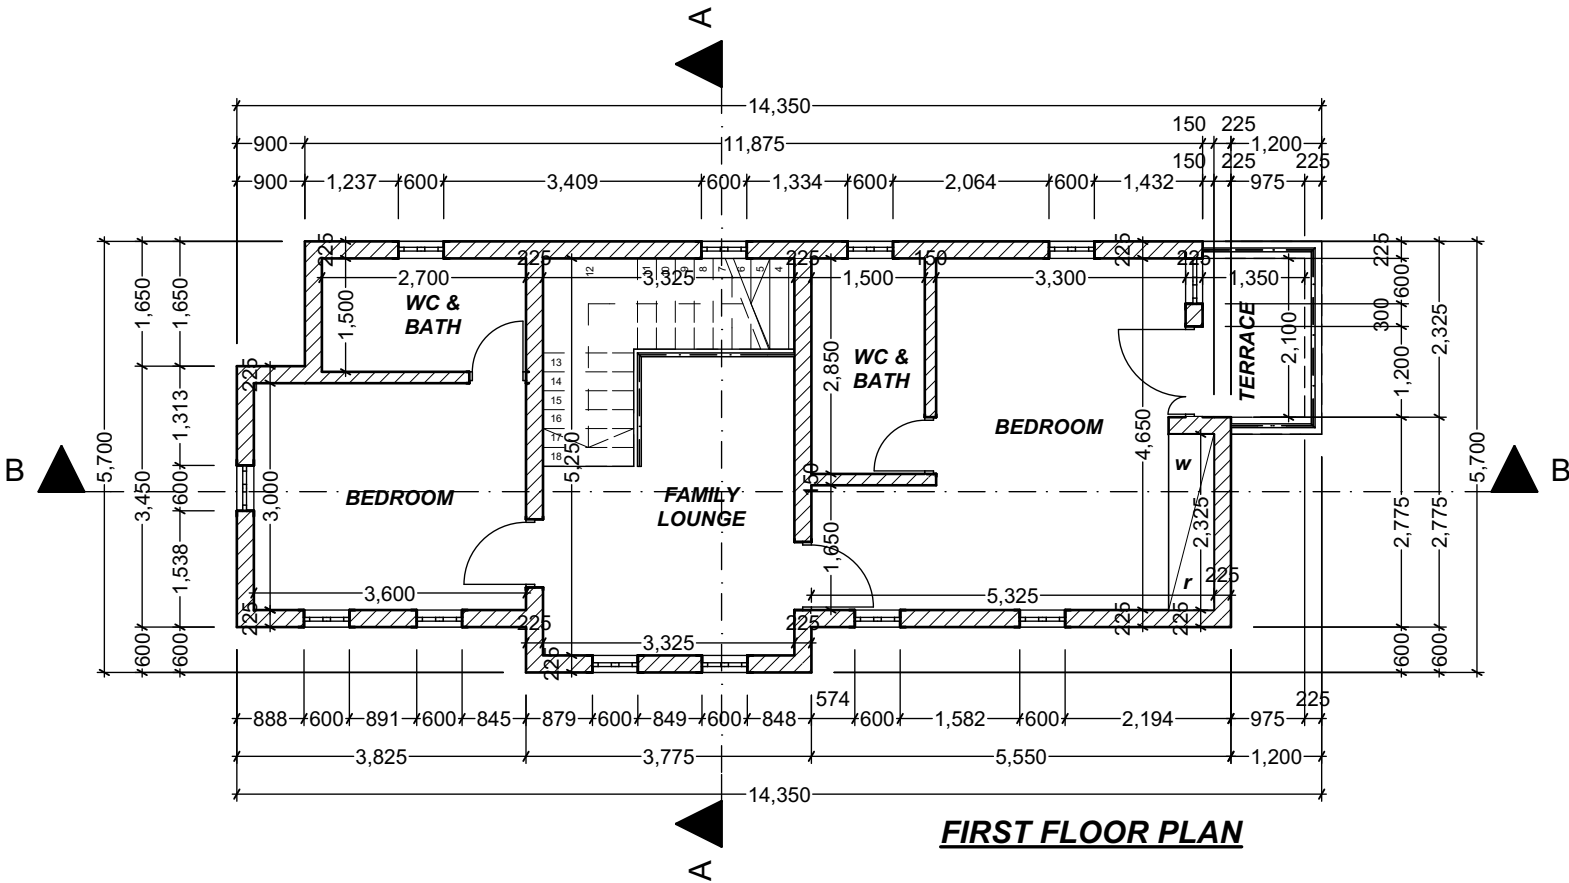
OFFICE

6, JOSEPH OSHOJA STREET, UNITY ESTATE, IBA
LAGOS. TEL:09060465137, 07060539455



notes	client	location	consultants	designed	ade	drawing no
	MR. DUNKWU NDUBUISI JOSEPH	PROPOSED RESIDENTIAL DEVELOPMENT ALONG OLORI STREET, OFF FAGBOLA STREET, SHOGUNLE OSHODI. OSHODI-ISOLO LOCAL GOVERNMENT AREA, LAGOS STATE.	DAVINSON CONSTRUCTION COM. ARCHITECTS, BUILDERS & ENGINEERS. OFFICE 6, JOSEPH OSHOJA STREET, UNITY ESTATE, IBA LAGOS. TEL:09060465137, 07060539455	drawn	aFa	02
				scale	1:200	
				date	Feb. 2025	
				checked	adekunle	

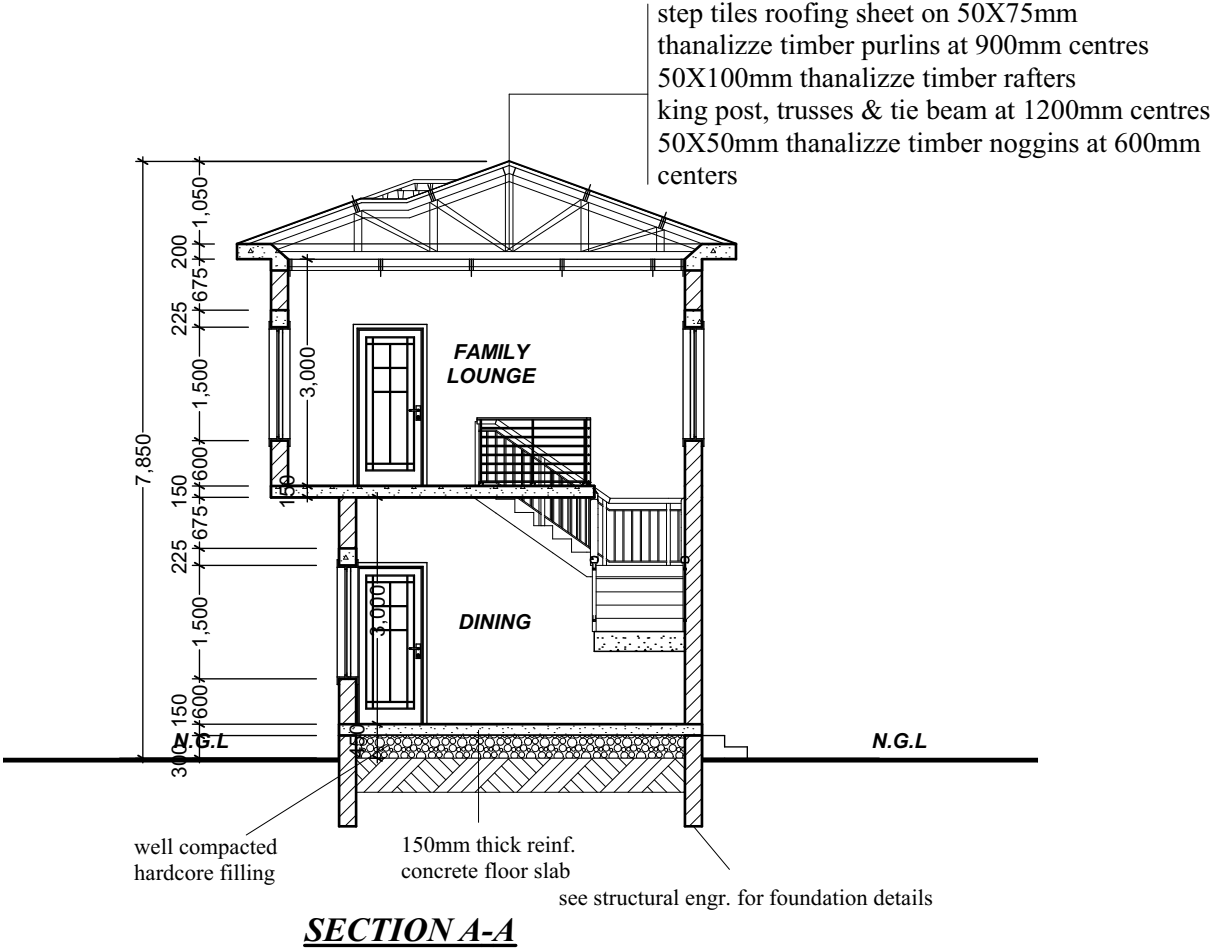
							APPROVAL COLUMN
<u>GROUND FLOOR PLAN</u>							
notes	client	location	consultants	designed	ade	drawing no	
	MR. DUNKWU NDUBUISI JOSEPH	PROPOSED RESIDENTIAL DEVELOPMENT ALONG OLORI STREET, OFF FAGBOLA STREET, SHOGUNLE OSHODI. OSHODI-ISOLO LOCAL GOVERNMENT AREA, LAGOS STATE.	DAVINSON CONSTRUCTION COM. ARCHITECTS, BUILDERS & ENGINEERS. OFFICE 6, JOSEPH OSHOJA STREET, UNITY ESTATE, IBA LAGOS. TEL:09060465137, 07060539455	drawn	aFa	03	
				scale	1:100		
				date	Feb. 2025		
				checked	adekunle		



notes	client	location	consultants	designed	ade	drawing no
	MR. DUNKWU NDUBUISI JOSEPH	PROPOSED RESIDENTIAL DEVELOPMENT ALONG OLORI STREET, OFF FAGBOLA STREET, SHOGUNLE OSHODI. OSHODI-ISOLO LOCAL GOVERNMENT AREA, LAGOS STATE.	DAVINSON CONSTRUCTION COM. ARCHITECTS, BUILDERS & ENGINEERS. OFFICE 6, JOSEPH OSHOJA STREET, UNITY ESTATE, IBA LAGOS. TEL:09060465137, 07060539455	drawn	aFa	04
				scale	1:100	
				date	Feb. 2025	
				checked	adekunle	

APPROVAL COLUMN						
ROOF PLAN						
notes	client	location	consultants	designed	ade	drawing no
	MR. DUNKWU NDUBUISI JOSEPH	PROPOSED RESIDENTIAL DEVELOPMENT ALONG OLORI STREET, OFF FAGBOLA STREET, SHOGUNLE OSHODI. OSHODI-ISOLO LOCAL GOVERNMENT AREA, LAGOS STATE.	DAVINSON CONSTRUCTION COM. ARCHITECTS, BUILDERS & ENGINEERS. OFFICE 6, JOSEPH OSHOJA STREET, UNITY ESTATE, IBA LAGOS. TEL:09060465137, 07060539455	drawn	aFa	05
				scale	1:100	
				date	Feb. 2025	
				checked	adekunle	

APPROVAL COLUMN

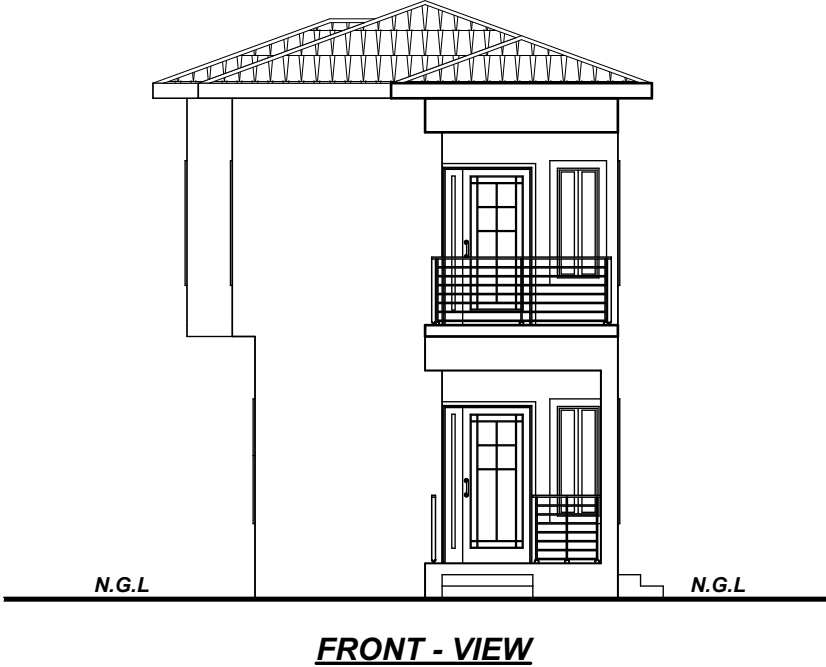
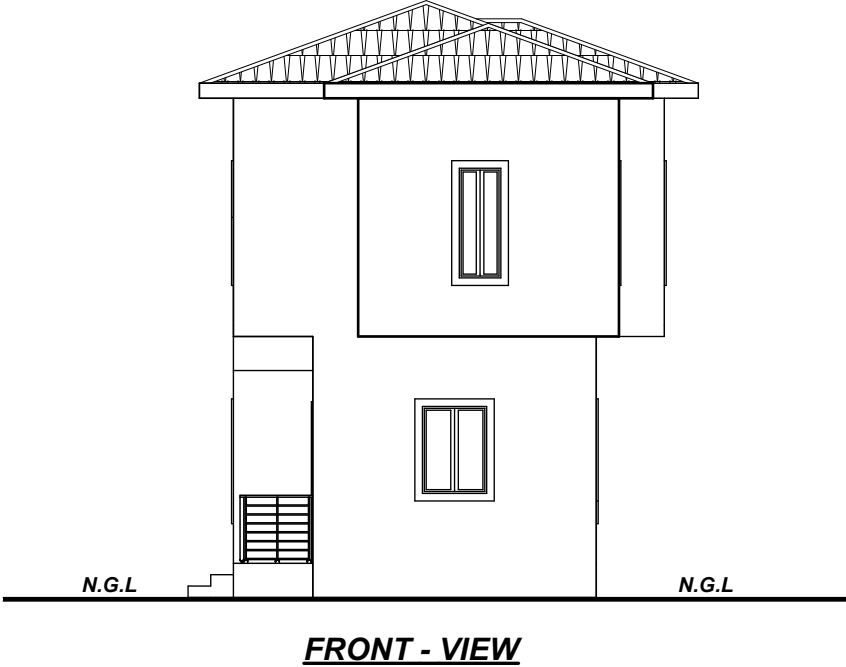


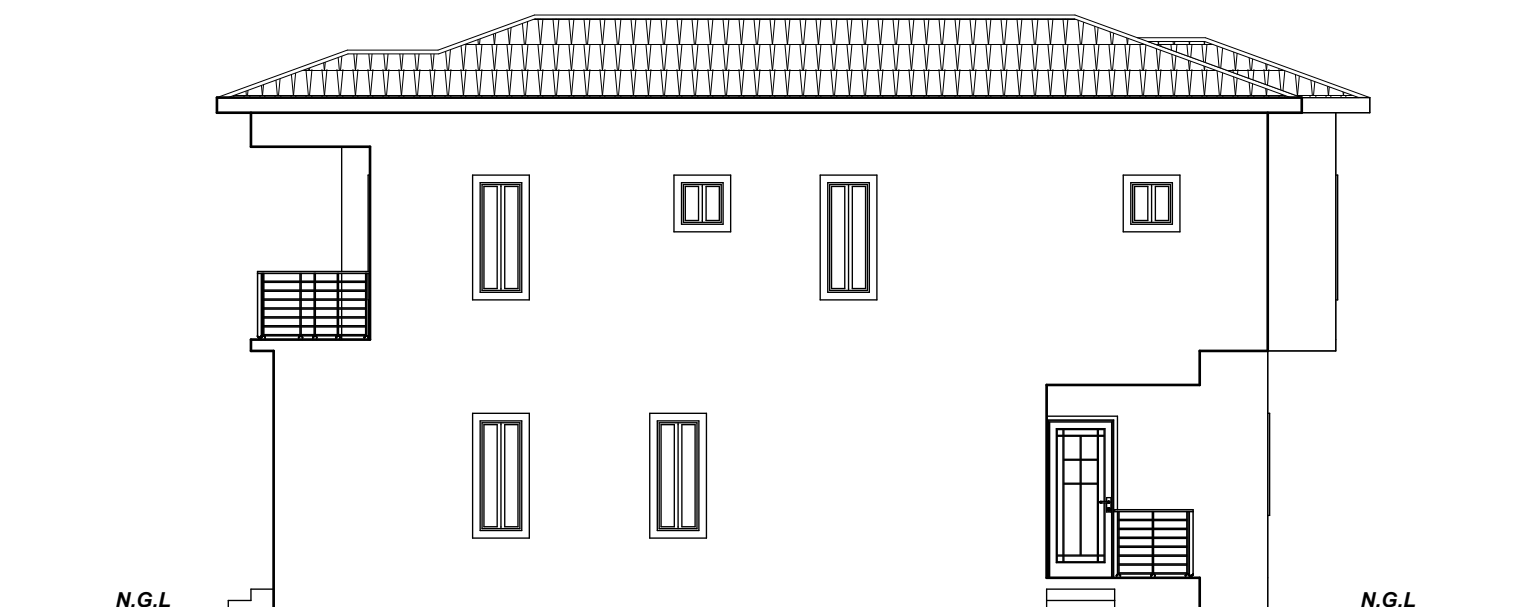
notes	client	location	consultants	designed	ade	drawing no
	MR. DUNKWU NDUBUISI JOSEPH	PROPOSED RESIDENTIAL DEVELOPMENT ALONG OLORI STREET, OFF FAGBOLA STREET, SHOGUNLE OSHODI. OSHODI-ISOLO LOCAL GOVERNMENT AREA, LAGOS STATE.	DAVINSON CONSTRUCTION COM. ARCHITECTS, BUILDERS & ENGINEERS. OFFICE 6, JOSEPH OSHOJA STREET, UNITY ESTATE, IBA LAGOS. TEL:09060465137, 07060539455	drawn	aFa	06
				scale	1:100	
				date	Feb. 2025	
				checked	adekunle	

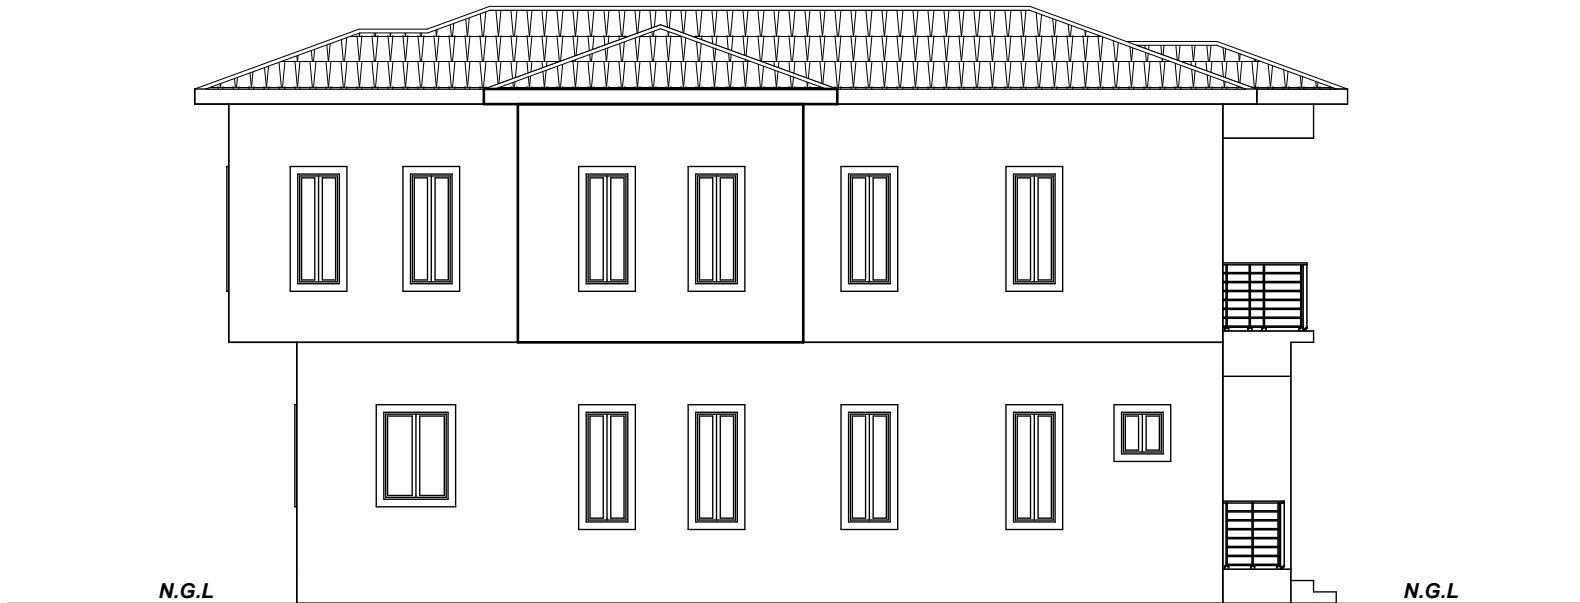
APPROVAL COLUMN	

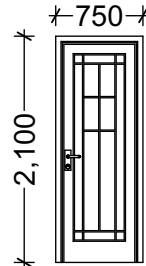
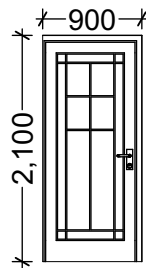
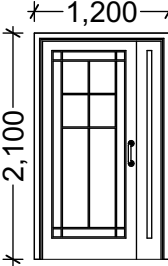
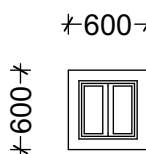
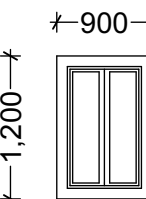
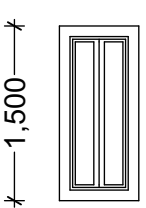
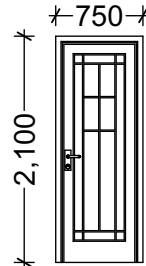
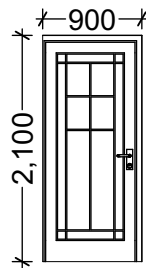
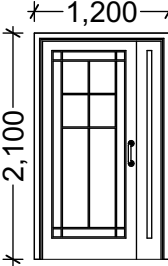
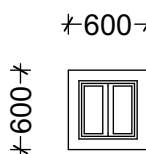
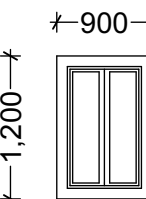
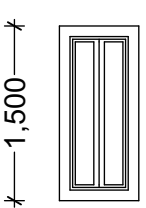
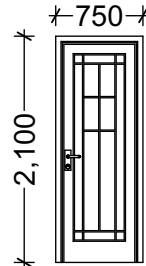
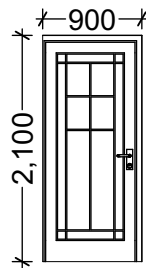
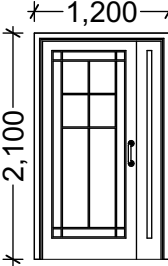
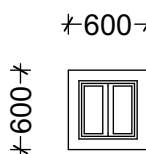
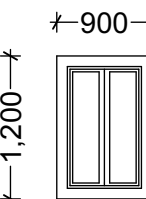
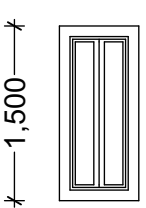


notes	client	location	consultants	designed	ade	drawing no
	MR. DUNKWU NDUBUISI JOSEPH	PROPOSED RESIDENTIAL DEVELOPMENT ALONG OLORI STREET, OFF FAGBOLA STREET, SHOGUNLE OSHODI. OSHODI-ISOLO LOCAL GOVERNMENT AREA, LAGOS STATE.	DAVINSON CONSTRUCTION COM. ARCHITECTS, BUILDERS & ENGINEERS. OFFICE 6, JOSEPH OSHOJA STREET, UNITY ESTATE, IBA LAGOS. TEL:09060465137, 07060539455	drawn	aFa	07
				scale	1:100	
				date	Feb. 2025	
				checked	adekunle	

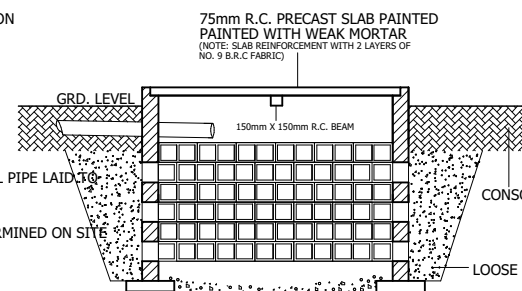
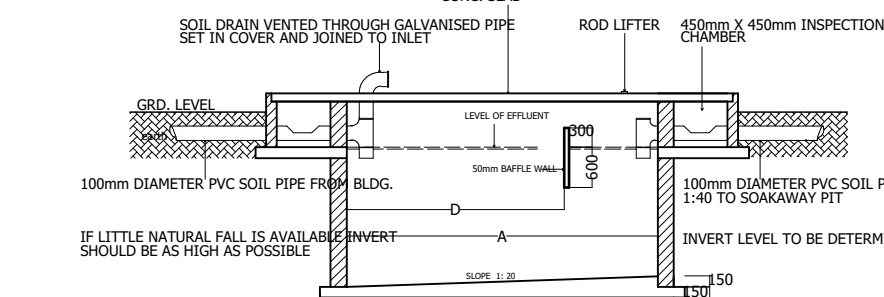
						APPROVAL COLUMN
						
						
notes	client	location	consultants	designed	ade	drawing no
	MR. DUNKWU NDUBUISI JOSEPH	PROPOSED RESIDENTIAL DEVELOPMENT ALONG OLORI STREET, OFF FAGBOLA STREET, SHOGUNLE OSHODI. OSHODI-ISOLO LOCAL GOVERNMENT AREA, LAGOS STATE.	DAVINSON CONSTRUCTION COM. ARCHITECTS, BUILDERS & ENGINEERS. OFFICE 6, JOSEPH OSHOJA STREET, UNITY ESTATE, IBA LAGOS. TEL:09060465137, 07060539455	drawn	aFa	08
				scale	1:100	
				date	Feb. 2025	
				checked	adekunle	

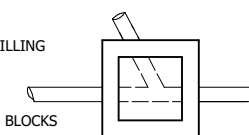
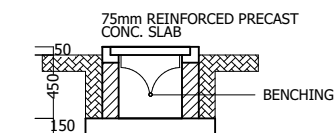
						APPROVAL	COLUMN
 <i>RIGHT SIDE VIEW</i>							
notes	client	location	consultants	designed	ade	drawing no	
	MR. DUNKWU NDUBUISI JOSEPH	PROPOSED RESIDENTIAL DEVELOPMENT ALONG OLORI STREET, OFF FAGBOLA STREET, SHOGUNLE OSHODI. OSHODI-ISOLO LOCAL GOVERNMENT AREA, LAGOS STATE.	DAVINSON CONSTRUCTION COM. ARCHITECTS, BUILDERS & ENGINEERS. OFFICE 6, JOSEPH OSHOJA STREET, UNITY ESTATE, IBA LAGOS. TEL:09060465137, 07060539455	drawn	aFa	09	
				scale	1:100		
				date	Feb. 2025		
				checked	adekunle		

						APPROVAL COLUMN	
 <i>LEFT SIDE VIEW</i>							
notes	client	location	consultants	designed	ade	drawing no	
	MR. DUNKWU NDUBUISI JOSEPH	PROPOSED RESIDENTIAL DEVELOPMENT ALONG OLORI STREET, OFF FAGBOLA STREET, SHOGUNLE OSHODI. OSHODI-ISOLO LOCAL GOVERNMENT AREA, LAGOS STATE.	DAVINSON CONSTRUCTION COM. ARCHITECTS, BUILDERS & ENGINEERS. OFFICE 6, JOSEPH OSHOJA STREET, UNITY ESTATE, IBA LAGOS. TEL:09060465137, 07060539455	drawn	aFa	10	
scale				1:100			
date				Feb. 2025			
checked				adekunle			

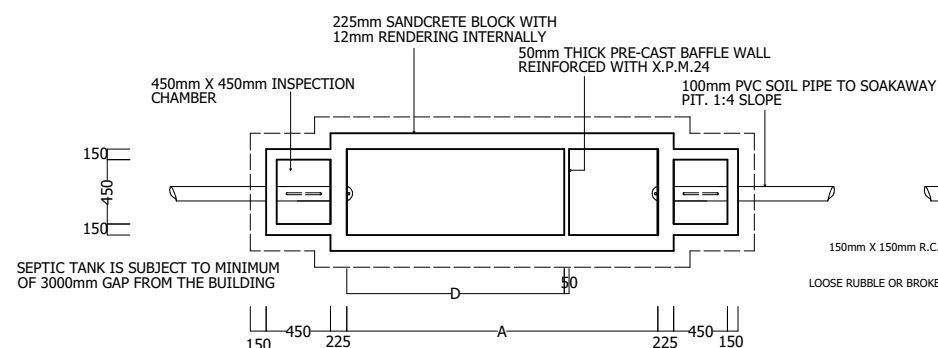
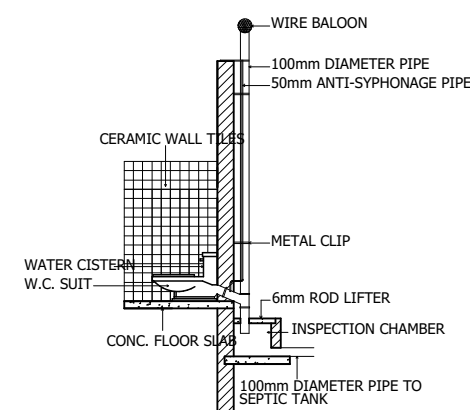
							APPROVAL COLUMN																														
DOOR SCHEDULE <table><tr><td>1.</td><td></td><td>3</td><td>ENTRANCE TO WC/BATH & VISITOR TOILET</td><td>750MM X 2100MM SEMI FLUSH DOOR FACE BOTH SIDE WITH EXTERNAL QUALITY VENERED PLYWOOD AND HARDWOOD LIPPED ALL ROUND EDGES</td></tr><tr><td>2.</td><td></td><td>8</td><td>ENTRANCE TO MAIN LOUNGE, BEDROOM & KITCHEN</td><td>900MM X 2100MM SEMI FLUSH DOOR ON 250mm X 50mm HARDWOOD FRAME TO MANUFACTURE DETAILS</td></tr><tr><td>3.</td><td></td><td>2</td><td>ENTRANCE TO MAIN LOUNGE & BEDROOM</td><td>1200MM X 2100MM SECURITY DOOR MANUFACTURE DETAILS</td></tr></table> WINDOW SCHEDULE <table><tr><td>1.</td><td></td><td>3</td><td>WC/BATH & VISITOR TOILET</td><td>600mm X 600mm UNION BLUE POWDER COATED ALUMINIUM SLIDING WINDOW GLAZED WITH REFLECTIVE GLASS PANEL</td></tr><tr><td>2.</td><td></td><td>2</td><td>KITCHEN</td><td>900mm X 1,200mm UNION BLUE POWDER COATED ALUMINIUM SLIDING WINDOW GLAZED WITH REFLECTIVE GLASS PANEL</td></tr><tr><td>3.</td><td></td><td>12</td><td>BEDROOM, DINING & MAIN LOUNGE</td><td>600mm X 1,500mm UNION BLUE POWDER COATED ALUMINIUM SLIDING WINDOW GLAZED WITH REFLECTIVE GLASS PANEL</td></tr></table>							1.		3	ENTRANCE TO WC/BATH & VISITOR TOILET	750MM X 2100MM SEMI FLUSH DOOR FACE BOTH SIDE WITH EXTERNAL QUALITY VENERED PLYWOOD AND HARDWOOD LIPPED ALL ROUND EDGES	2.		8	ENTRANCE TO MAIN LOUNGE, BEDROOM & KITCHEN	900MM X 2100MM SEMI FLUSH DOOR ON 250mm X 50mm HARDWOOD FRAME TO MANUFACTURE DETAILS	3.		2	ENTRANCE TO MAIN LOUNGE & BEDROOM	1200MM X 2100MM SECURITY DOOR MANUFACTURE DETAILS	1.		3	WC/BATH & VISITOR TOILET	600mm X 600mm UNION BLUE POWDER COATED ALUMINIUM SLIDING WINDOW GLAZED WITH REFLECTIVE GLASS PANEL	2.		2	KITCHEN	900mm X 1,200mm UNION BLUE POWDER COATED ALUMINIUM SLIDING WINDOW GLAZED WITH REFLECTIVE GLASS PANEL	3.		12	BEDROOM, DINING & MAIN LOUNGE	600mm X 1,500mm UNION BLUE POWDER COATED ALUMINIUM SLIDING WINDOW GLAZED WITH REFLECTIVE GLASS PANEL	
1.		3	ENTRANCE TO WC/BATH & VISITOR TOILET	750MM X 2100MM SEMI FLUSH DOOR FACE BOTH SIDE WITH EXTERNAL QUALITY VENERED PLYWOOD AND HARDWOOD LIPPED ALL ROUND EDGES																																	
2.		8	ENTRANCE TO MAIN LOUNGE, BEDROOM & KITCHEN	900MM X 2100MM SEMI FLUSH DOOR ON 250mm X 50mm HARDWOOD FRAME TO MANUFACTURE DETAILS																																	
3.		2	ENTRANCE TO MAIN LOUNGE & BEDROOM	1200MM X 2100MM SECURITY DOOR MANUFACTURE DETAILS																																	
1.		3	WC/BATH & VISITOR TOILET	600mm X 600mm UNION BLUE POWDER COATED ALUMINIUM SLIDING WINDOW GLAZED WITH REFLECTIVE GLASS PANEL																																	
2.		2	KITCHEN	900mm X 1,200mm UNION BLUE POWDER COATED ALUMINIUM SLIDING WINDOW GLAZED WITH REFLECTIVE GLASS PANEL																																	
3.		12	BEDROOM, DINING & MAIN LOUNGE	600mm X 1,500mm UNION BLUE POWDER COATED ALUMINIUM SLIDING WINDOW GLAZED WITH REFLECTIVE GLASS PANEL																																	
notes	client	location	consultants	designed	ade	drawing no																															
	MR. DUNKWU NDUBUISI JOSEPH	PROPOSED RESIDENTIAL DEVELOPMENT ALONG OLORI STREET, OFF FAGBOLA STREET, SHOGUNLE OSHODI. OSHODI-ISOLO LOCAL GOVERNMENT AREA, LAGOS STATE.	DAVINSON CONSTRUCTION COM. ARCHITECTS, BUILDERS & ENGINEERS. OFFICE 6, JOSEPH OSHOJA STREET, UNITY ESTATE, IBA LAGOS. TEL:09060465137, 07060539455	drawn	aFa	11																															
				scale	1:100																																
				date	Feb. 2025																																
				checked	adekunle																																

APPROVAL COLUMN

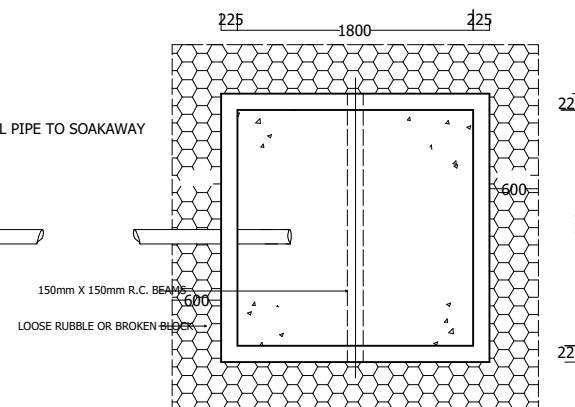




— — — — —



THEORY OF CHANGE



APPENDIX C: CONCLUSIONS

CONCLUSIONS

NO OF USERS	CAPACITY		DIMENSIONS(mm)				VOL. OF FILTERING MATERIALS & SOAKAWAY PIT	DIMENSIONS(mm)	
			A	B	C	D		A	B
10	1.134 Cub.mtrs.		2000	450	1200	1350	2349 Cub. mtrs.	2250	600
13	1890 "		2300	600	1200	1800	4338 "	2250	900
20	1669 "		2550	600	1200	1800	4097 "	2250	1200
30	2124 "		2806	600	1200	1875	7646 "	2700	1500
40	2540 "		2700	600	1500	1800	10194 "	2700	2100
120	utilisation factor	150m³	3000	750	1950	1800	15485 "	Trench 900 X 900mm long filled with rubble	
200	" "	14584m³	5330	1200	2100	3600	50970 "	Trench 900 X 900mm X 600MM run.	
150	" "	5436m³	3600	900	1800	2250	29874 "	Trench 900 X 900mm X 450MM run.	
50	" "	3681m³	2850	830	1500	1875	12469 "	see type 3 of S.A.P	

DIMENSIONS(mm)		
TYPE	A	B
1	900	900
2	1200	1200
3	1800	1800
4	2100	2100

notes	client	location	consultants	designed	ade	drawing no
	MR. DUNKWU NDUBUISI JOSEPH	PROPOSED RESIDENTIAL DEVELOPMENT ALONG OLORI STREET, OFF FAGBOLA STREET, SHOGUNLE OSHODI. OSHODI-ISOLO LOCAL GOVERNMENT AREA, LAGOS STATE.	DAVINSON CONSTRUCTION COM. ARCHITECTS, BUILDERS & ENGINEERS. OFFICE 6, JOSEPH OSHOJA STREET, UNITY ESTATE, IBA LAGOS. TEL:09060465137, 07060539455	drawn	aFa	12
				scale	1:100	
				date	Feb. 2025	
				checked	adekunle	